


2+5+6	1+4	3	7	8
Toiture Terrasse	Toiture Terrasse	Toiture Terrasse	Toiture Terrasse	Toiture Terrasse

Ø110/175mm Ø110/175mm Ø110/175mm Ø100/150mm Ø110/175mm

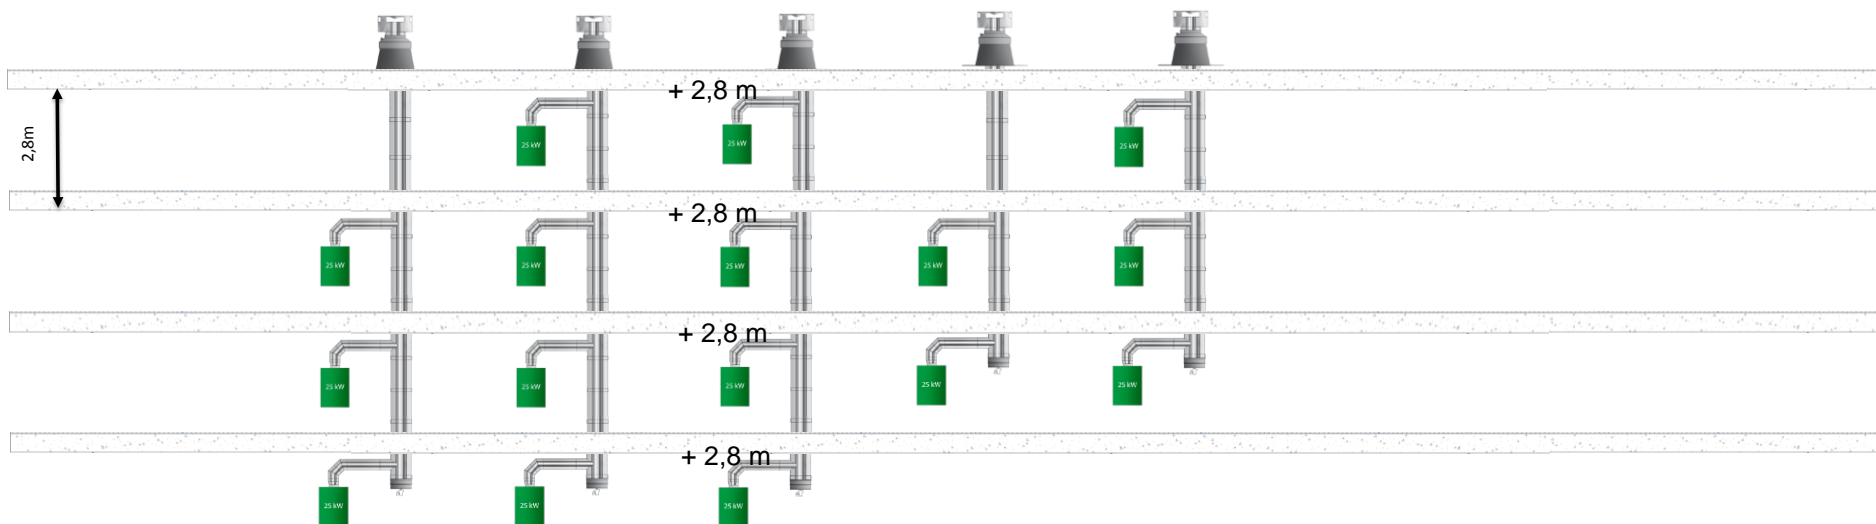

- COL 1 = logt 001+102+202+302
- COL 2 = logt 002+103+203 X
- COL 3 = logt 003+104+204+303
- COL 4 = logt 004+105+205+304
- COL 5 = logt 005+106+206 X
- COL 6 = logt 006+107+207 X
- COL 7 = logt X 108+208 X
- COL 8 = logt X 101+201+301

*Raccordements colonnes / chaudières non représentatif et exclus de notre devis.